


07 / 0 3 8 9 8

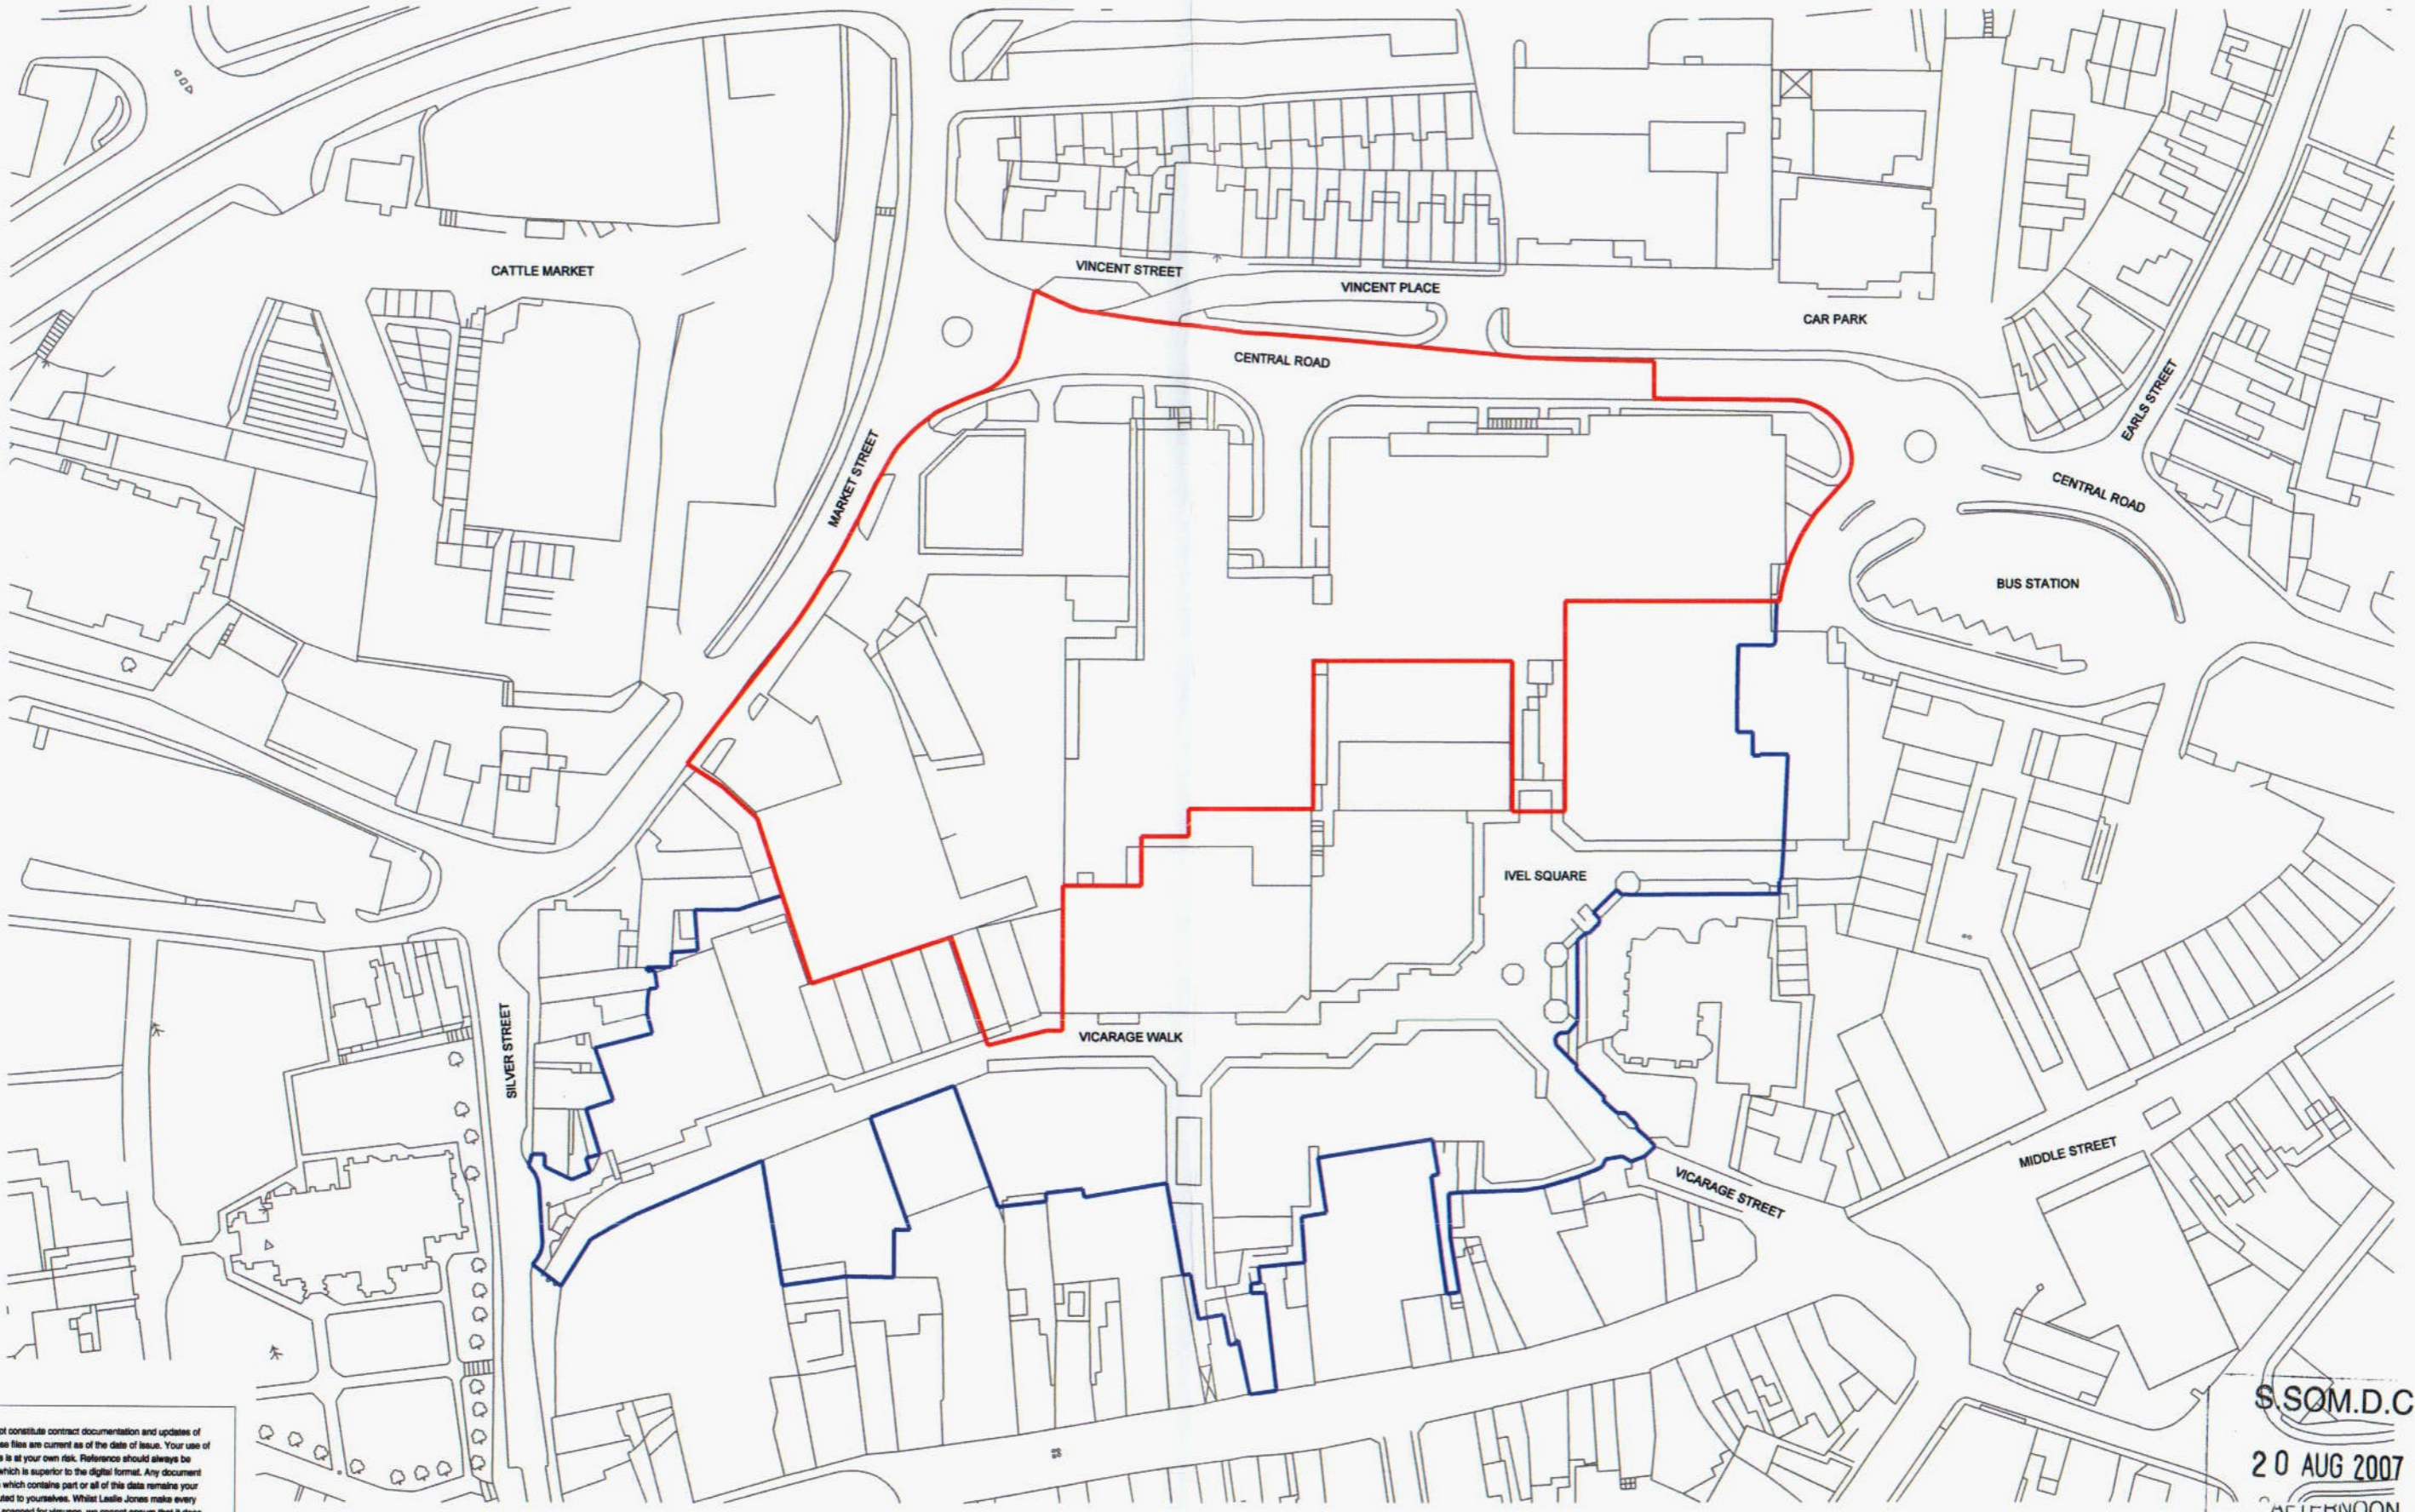

Disclaimer-
Magnetic Media does not constitute contract documentation and updates of this data will occur. These files are current as of the date of issue. Your use of the content of these files is at your own risk. Reference should always be made to the hard copy which is superior to the digital format. Any document produced by yourselves which contains part or all of this data remains your responsibility and attributed to yourselves. Whilst Leslie Jones make every effort to ensure that it is scanned for viruses, we cannot ensure that it does not contain any.

S.SOM.D.C.
20 AUG 2007
AT LEHNOON
RESOLUTION CENTRE

Rev.	Date	By	Comments	Checked
P01	15.08.07	AA	FIRST ISSUE	BT
P02	15.08.07	AA	SECOND ISSUE	BT

Rev.	Date	By	Comments	Checked
<div style="border: 2px solid red; width: 20px; height: 10px; display: inline-block; margin-right: 5px;"></div> PLANNING BOUNDARY				
<div style="border: 2px solid blue; width: 20px; height: 10px; display: inline-block; margin-right: 5px;"></div> SITE OWNERSHIP				

DO NOT SCALE OFF THIS DRAWING

This scheme is subject to town planning and all other necessary consents.

Dimensions, area and levels where given are only approximate and subject to site survey. All dimensions are to be checked on site. Any discrepancies or variations are to be reported to the architect before work commences. Figured dimensions only are to be taken from this drawing.

This drawing is to be read in conjunction with all relevant consultants' and/or specialists drawings/documents and any discrepancies or variations are to be notified to the architect before the affected work commences.

Client
UBS TRITON FUND

Drawing Title
SITE LOCATION PLAN

PRELIMINARY			
Job Title	Date	Drawn	Checked / Date
QUEDAM CENTRE, YEOVIL	15.08.07	AA	PL
Scale @ A3	1:1250		
Job No.	Drawing No.	Revision	
3 2 7 5	A T (0 3) 0 5 2 9	P 0 2	

LESLIE JONES Architects

121 Great Portland Street London W1W 6QL
 020 7256 1160
 020 7256 6700
 admin@leslie-jones.co.uk

Orange House John Dalton Street Manchester M2 8PW
 0161 834 1851
 0161 834 5915
 admin@leslie-jones-mcr.co.uk

Leslie Jones Architects Ltd, Registered office: 121 Great Portland Street, London W1W 6QL. Registered in England No. 4650960